



Development Application

Department of City Planning
 174 E. Wisconsin Avenue Oconomowoc, WI
 www.oconomowoc-wi.gov | 262.569.2166

X	Description	Administrative Fee
	Administrative Design Review	\$ 75.00
	Major Design Review	\$ 75.00
	Conditional Use Permit	\$ 500.00
	Zoning Determination Letter	\$ 100.00
	Temporary Use Permit	\$ 75.00
	Temporary Use Permit - Renewal	No Charge
	Variance	\$ 425.00
	Special Exceptions	\$ 425.00
	Appeals of Zoning Administrator	\$ 300.00
	Zoning Map Amendment (From _____ To _____)	\$ 425.00
	Zoning Text Amendment	\$ 425.00
	Comprehensive Plan Amendment	\$ 300.00
	Planned Development District	Step 1: Pre-application Conference
		Step 2: Concept Plan Review
		Step 3: General Development Plan Review
	Preliminary or Final Plat Review	\$ 75.00
	Certified Survey Map or Extraterritorial Plat/CSM Review	\$ 75.00

***NOTE:** Administrative filing fees are due at the time an application is filed with the City Clerk's Office and are not refundable. In addition to the Administrative fees, City Staff time (City Engineer, City Planner & City Attorney) will be charged back to the applicant. The Applicant will receive monthly invoices of payments due.


Date:	
Project/Business Name:	
Address/Location:	
City, State, Zip Code:	
Proposed Use of Property:	
Applicant:	Property Owner:
Address:	Address
City/State/Zip	City/State/Zip:
Phone:	Phone:
E-mail:	E-mail:
Signature:	Signature:

This form is not valid unless signed by Owner or Agent under a written power-of-attorney (please provide). I, Owner/one of the Owner's of the property, declare that this application (including any accompanying documents) has been examined by me and to the best of my knowledge and belief is true, correct and complete. I further accept all liability, which may be a result of the City of Oconomowoc relying on this information I am providing in this application.

EXHIBIT "A"

TID BOUNDARY

Being part of the NW 1/4 and SW 1/4 of Section 10, Township 7 North, Range 17 East, City of Oconomowoc, Waukesha County, Wisconsin.

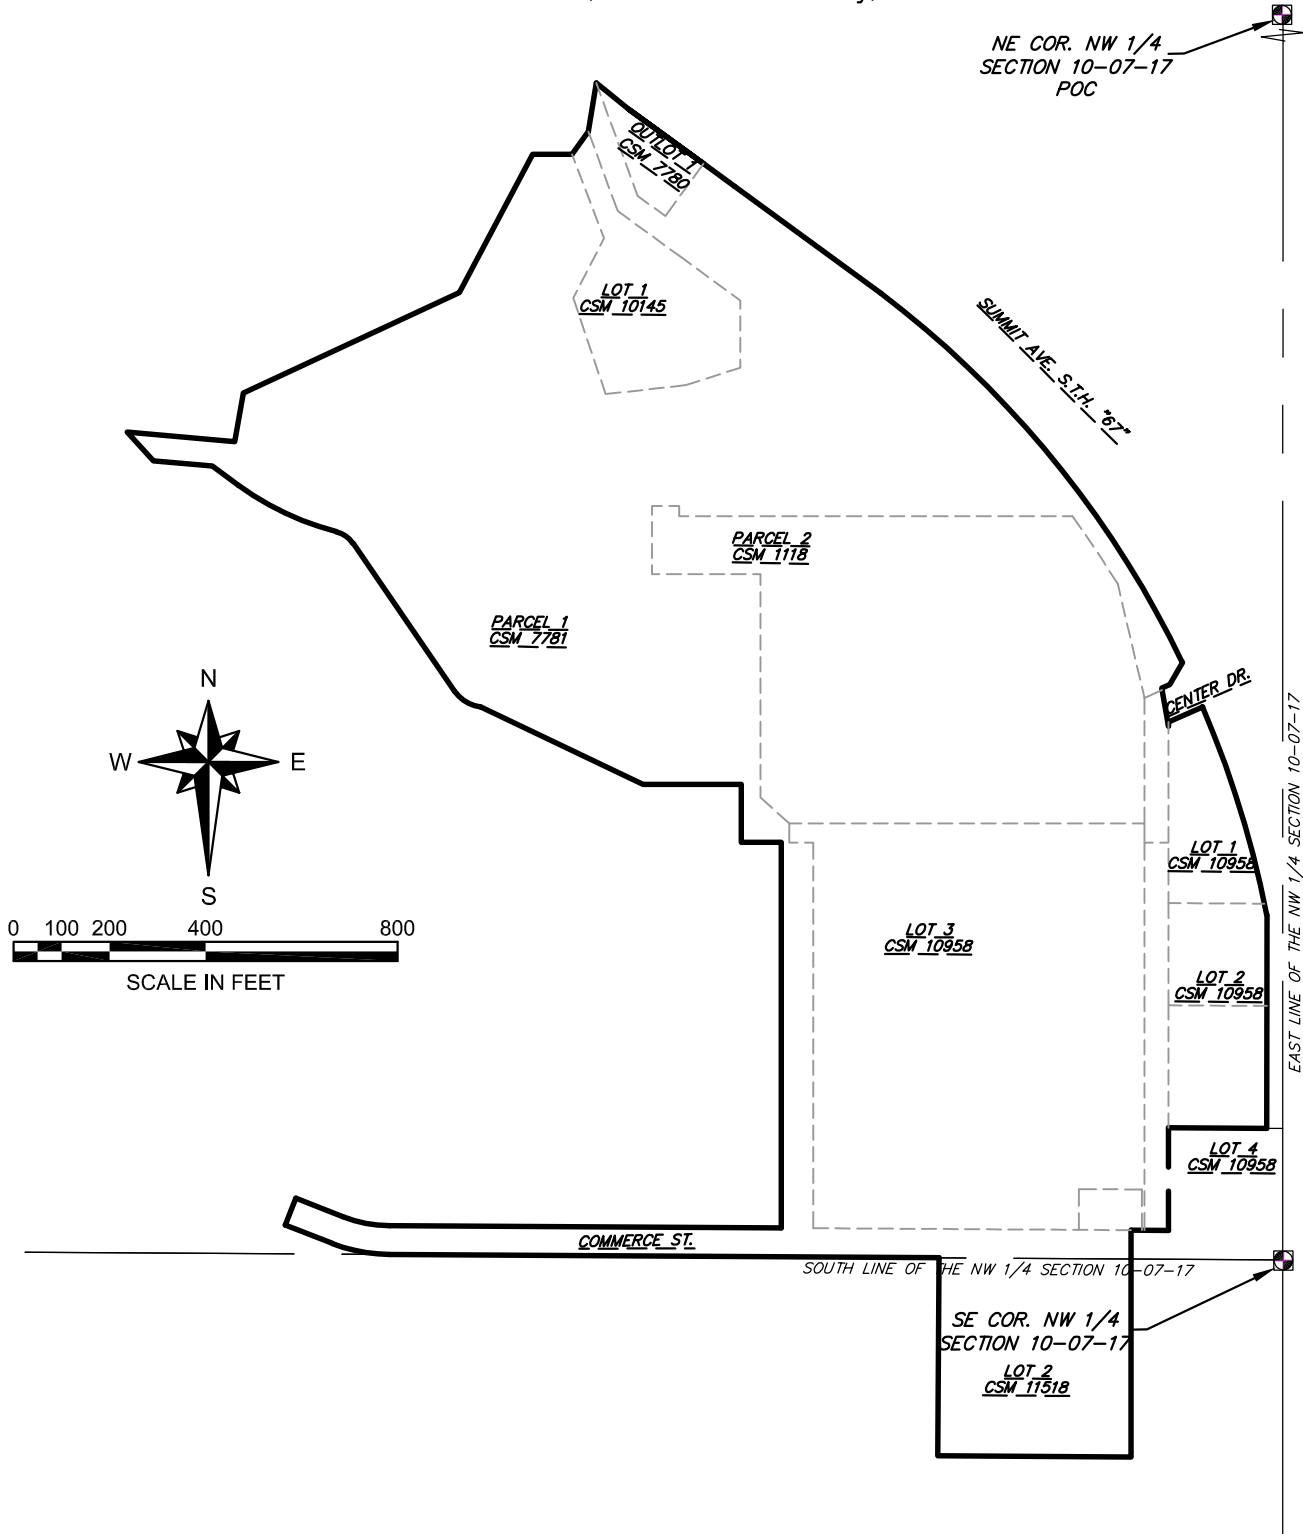

PREPARED FOR:
Ruekert • Mielke
www.ruekertmielke.com
City of Oconomowoc
174 E. Wisconsin Ave.
Oconomowoc, WI 53066

PREPARED BY:
Ruekert & Mielke, Inc.
W233 N2080 Ridgeview Pkwy.
Waukesha, WI 53188